


INFORMATION FOR REED TWP.
 COMPILED FROM SURVEYS (BLACK SURVEY NOTEBOOK)

MAY 1988
 APRIL 2001

FROM (S) SURVEY INFORMATION

● = SURVEY MONUMENTS WHICH ARE NOT YET REFERENCED.

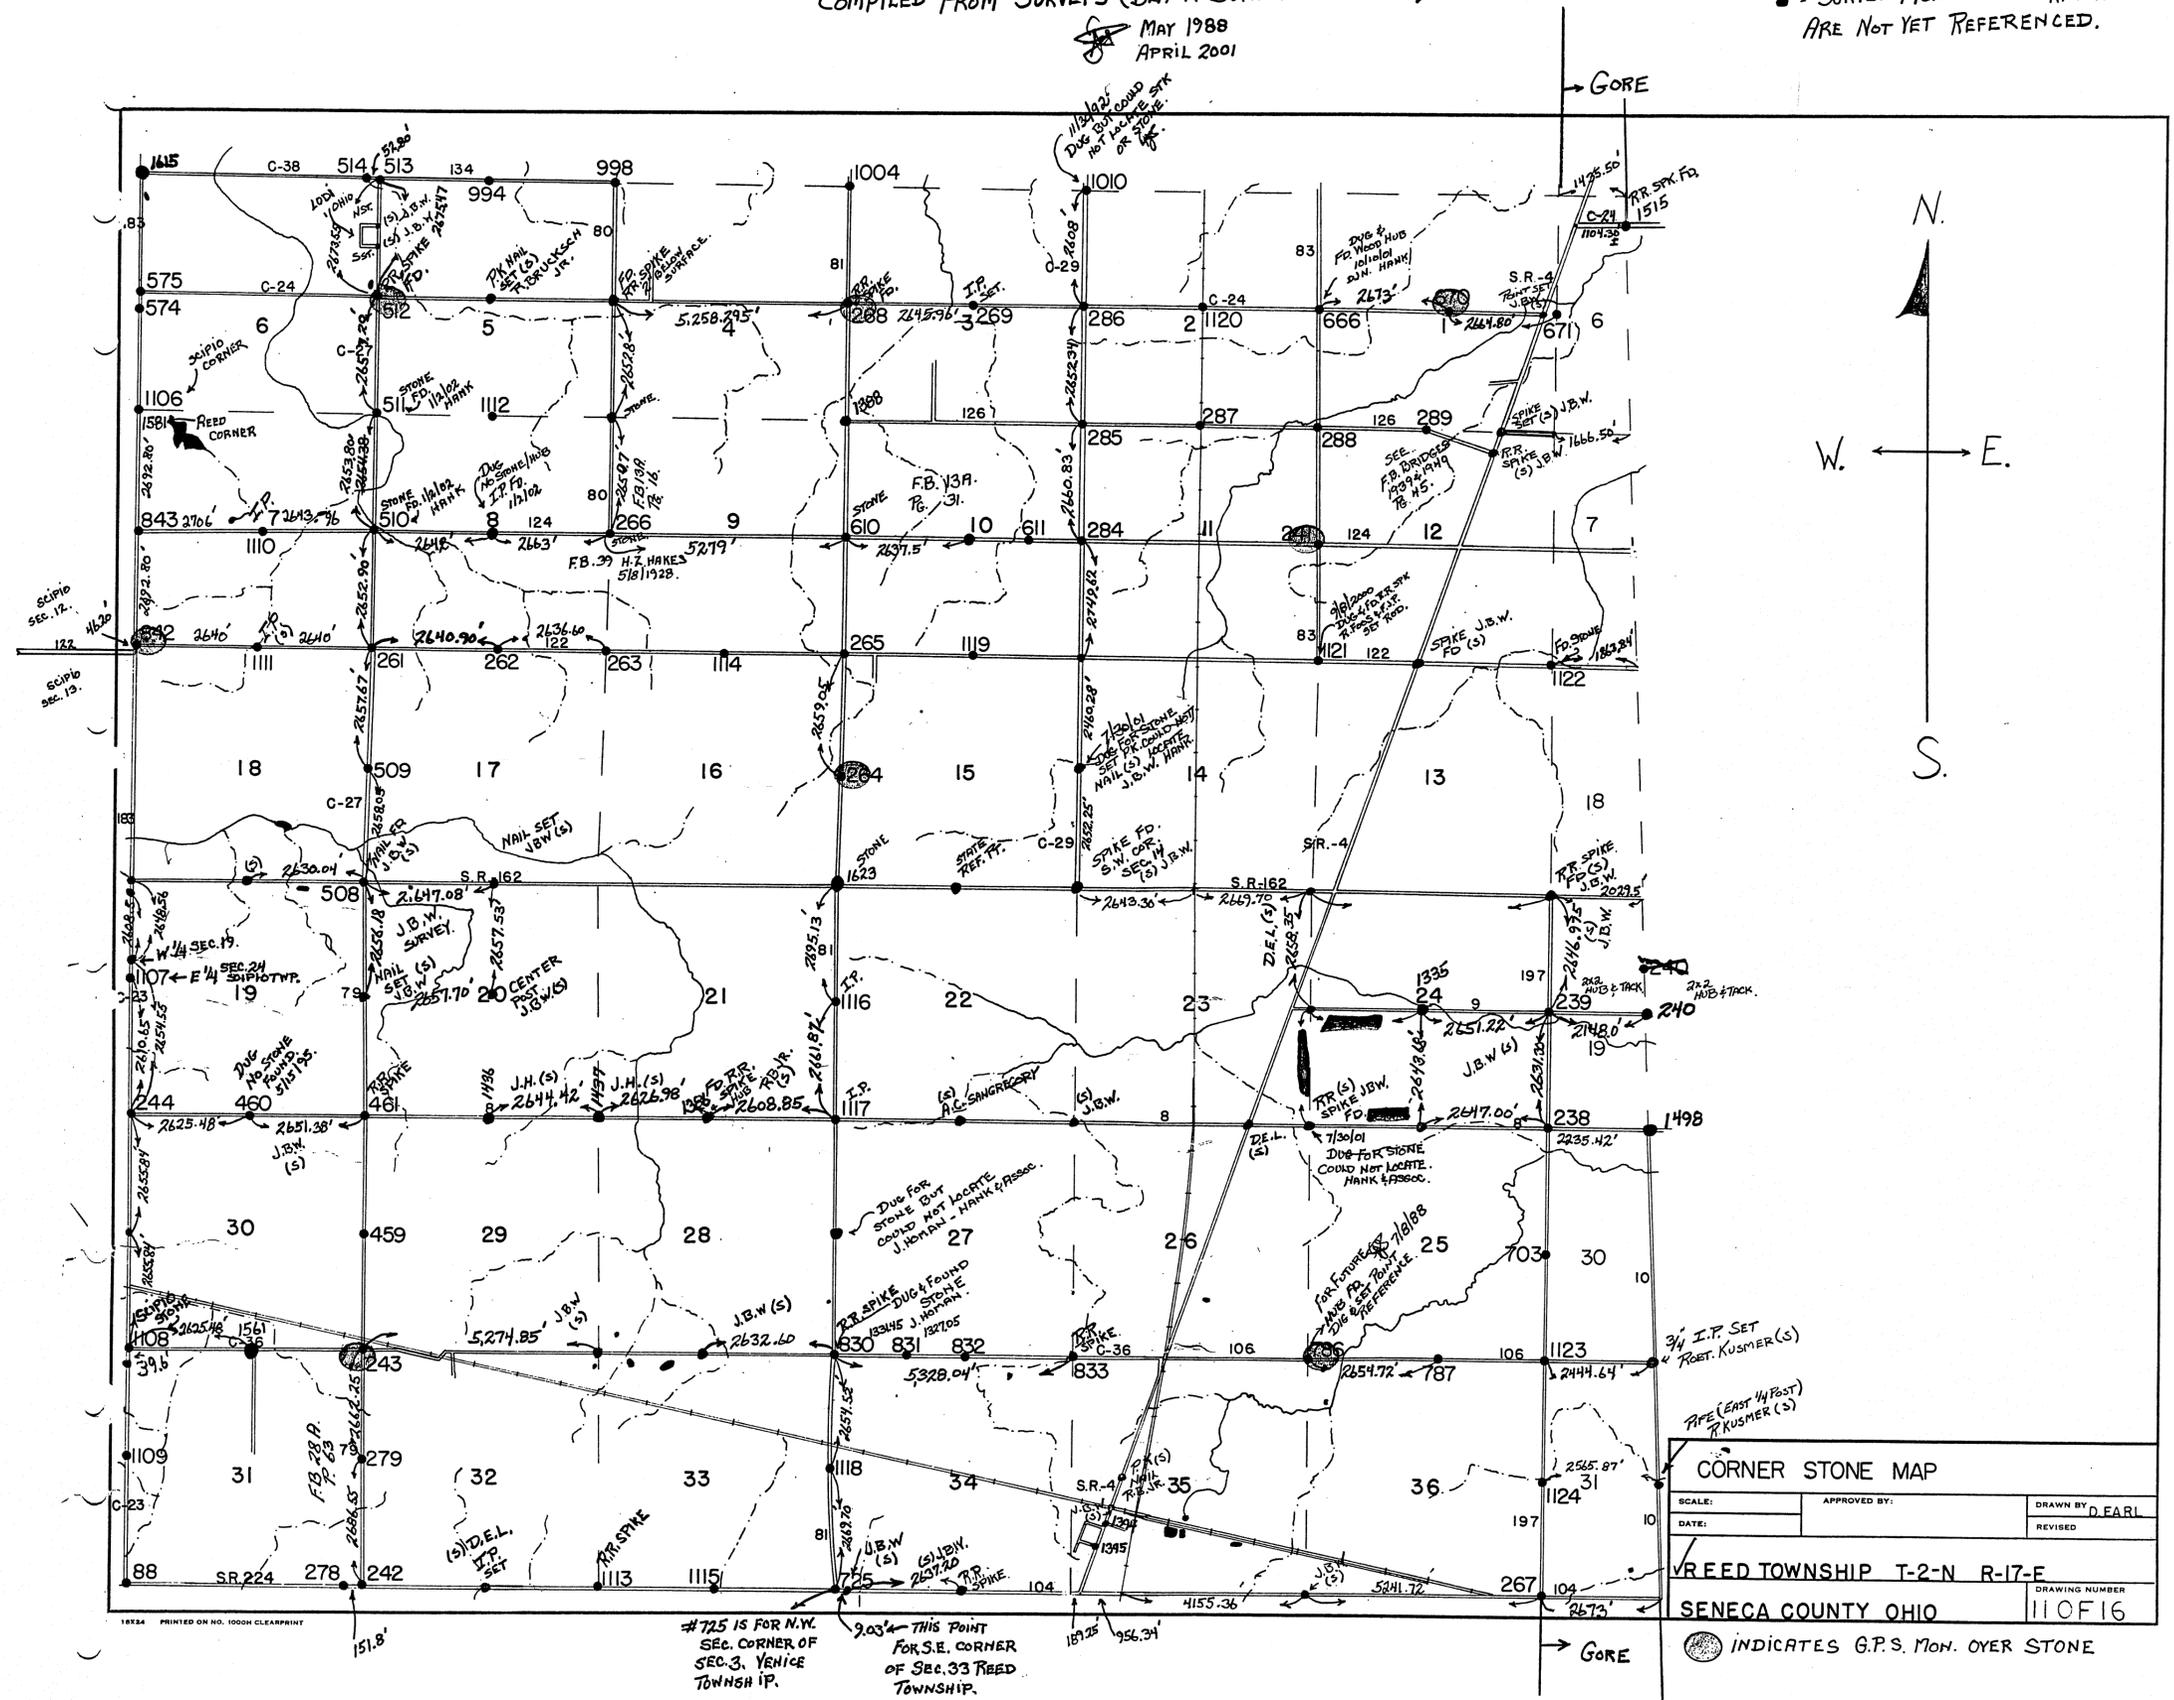

CORNER STONE MAP		
SCALE:	APPROVED BY:	DRAWN BY D. FARI
DATE:		REVISED
REED TOWNSHIP T-2-N R-17-E		
SENECA COUNTY OHIO		DRAWING NUMBER 110F16
● INDICATES G.P.S. Mon. OVER STONE		

725 IS FOR N.Y. SEC. CORNER OF SEC. 3, VANCE TOWNSHIP IP.
 9.03' - THIS POINT FOR S.E. CORNER OF SEC. 33 REED TOWNSHIP.

11

11

18234 PRINTED ON NO. 1000H CLEARPRINT