
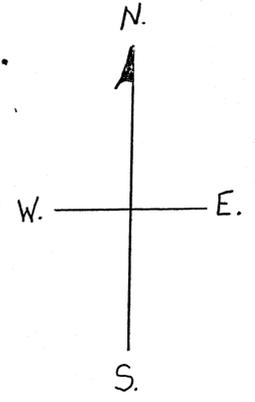


INFORMATION FOR SCIPIO TWP.

COMPILED FROM SURVEYS (S)-SURVEY INFORMATION
(BLACK SURVEY NOTEBOOK) • SURVEY MONUMENTS
NOT YET REFERENCED

JUNE 1988
APRIL 2001

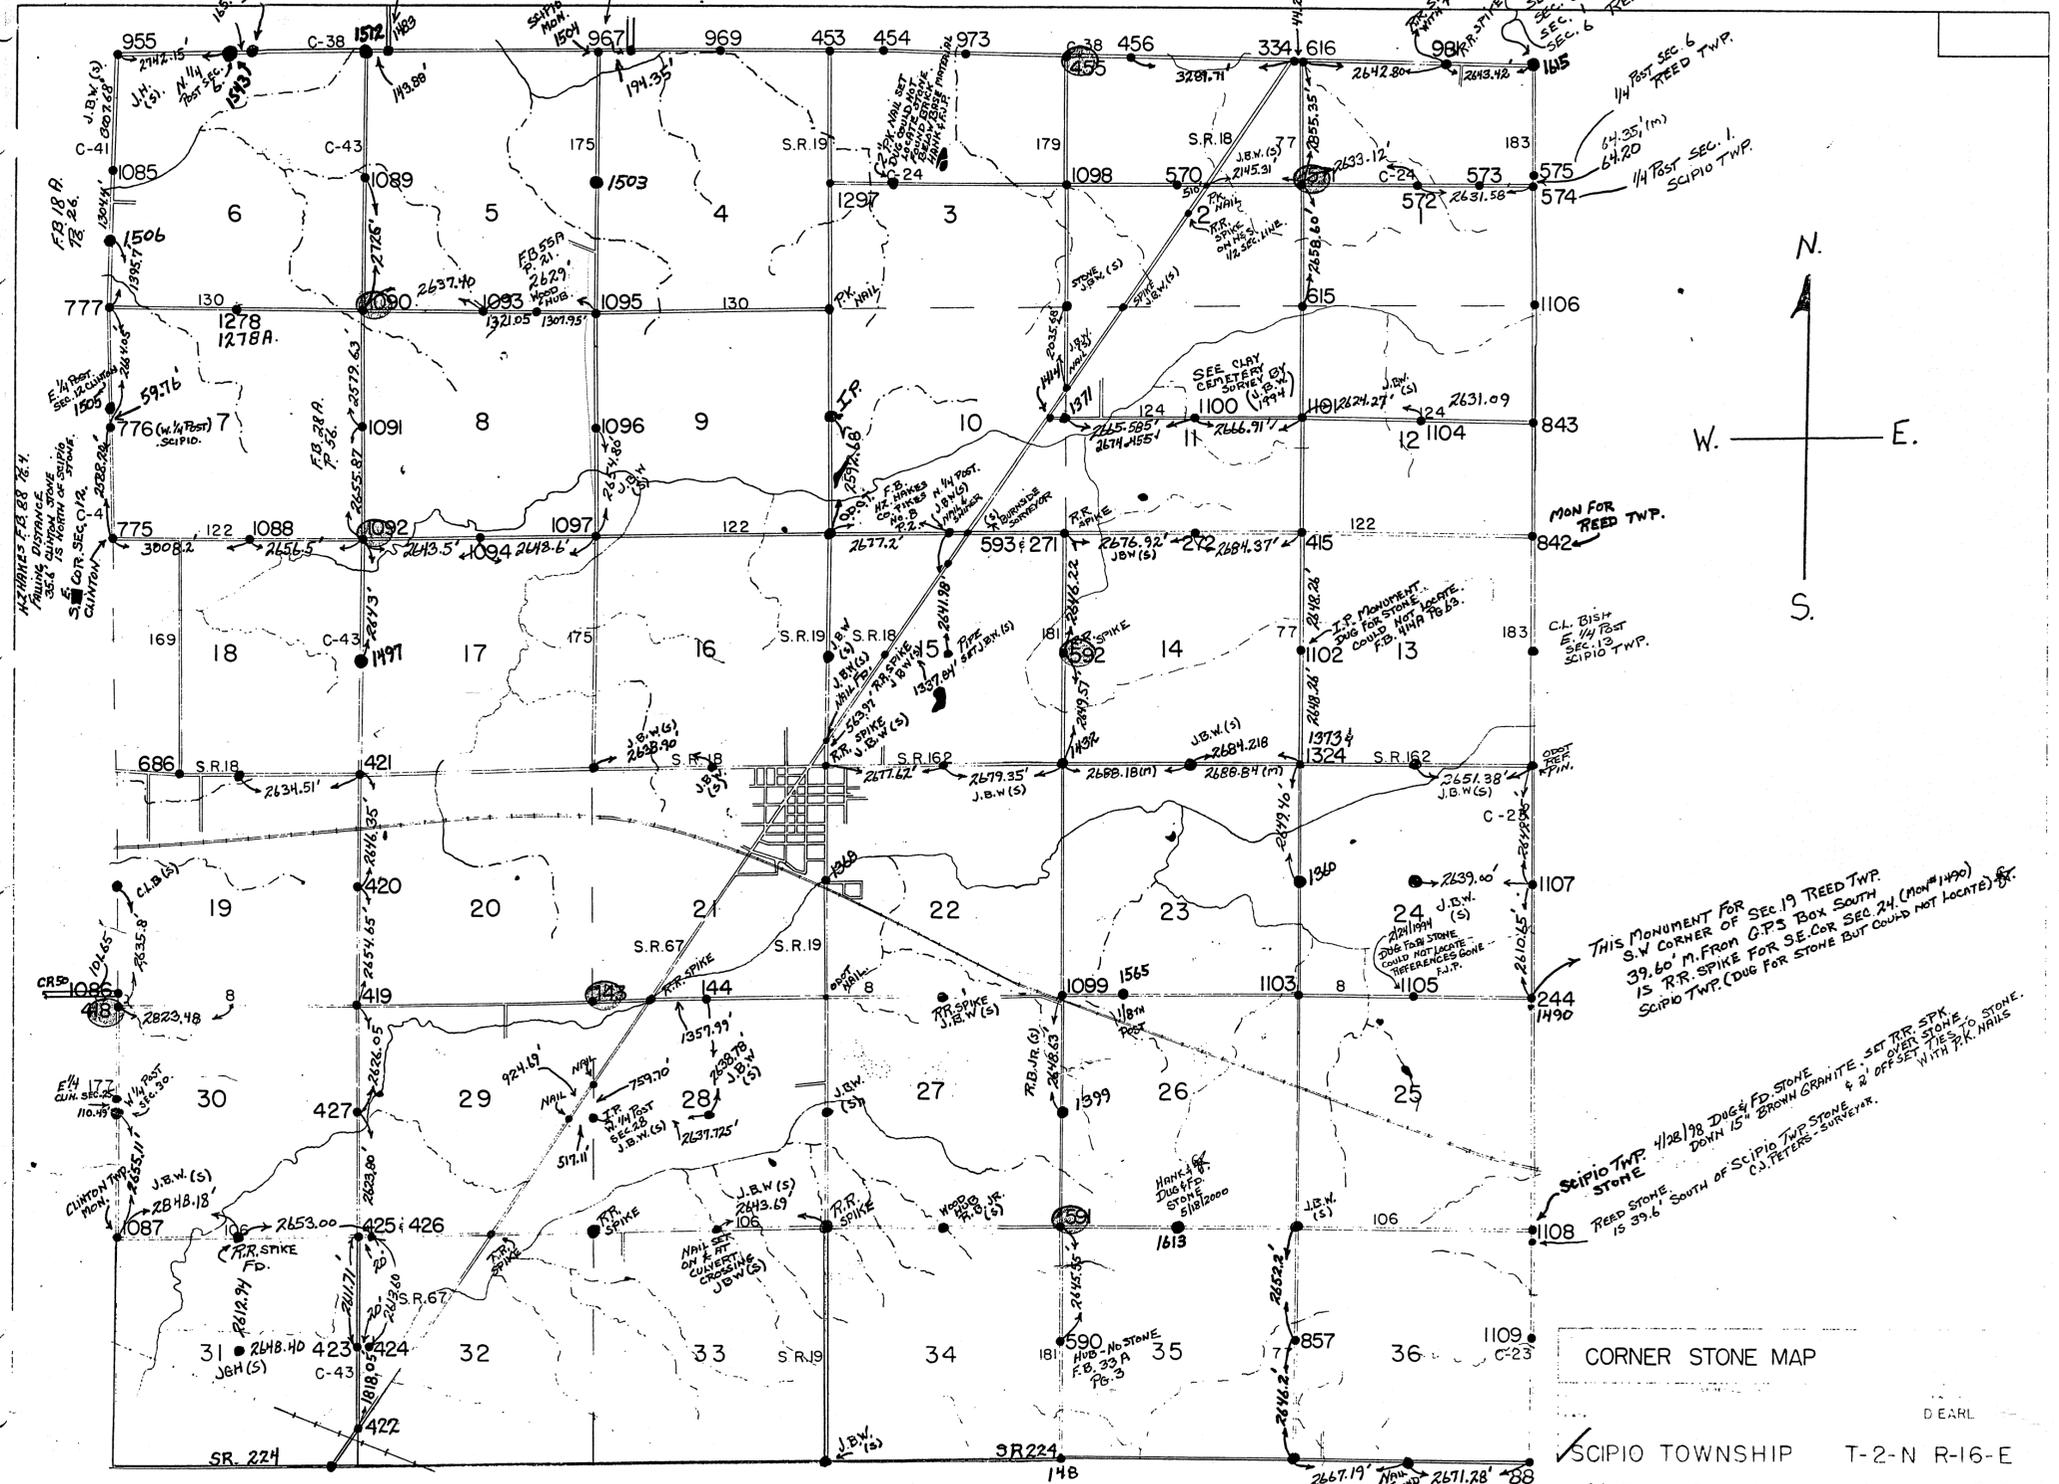

NOTE:
EAST LINE OF SECTION 31
IS ACTUALLY SOMEWHERE
NEAR THE EAST 1/4 LINE OF
COUNTY ROAD 43.
& OF C.R. 43 IS NOT THE
EAST SEC. LINE OF SEC. 31

THIS MONUMENT FOR SEC. 19 REED TWP.
S.V. CORNER OF G.P.S. BOX SOUTH
39.60 M. FROM G.P.S. COR. SEC. 24. (MON# 1490)
IS RR SPIKE FOR SE. COR. SEC. 24. (MON# 1490)
SCIPIO TWP. (DUG FOR STONE BUT COULD NOT LOCATE) BY

SCIPIO TWP. 1/2 1/2 1/2 DUG 4" FD. STONE
DOWN 15" BROWN GRANITE. SET RR. SPIKE
OVER STONE. SET RR. SPIKE
& 2" OFF SET THIS TO STONE.
C.S. PETERS SURVEY.

CORNER STONE MAP
D. EARL
SCIPIO TOWNSHIP T-2-N R-16-E
DEER COUNTY, OHIO 12 OF 16
INDICATES G.P.S. MON. OVER STONE