


INFORMATION FOR SENECA TOWNSHIP  
 COMPILED FROM SURVEYS  
 (BLACK SURVEY NOTEBOOK)

DATE: JUNE 1988  
 APRIL 2001  
 FROM(S): SURVEY INFORMATION  
 ● SURVEY MONUMENTS - NOT YET REFERENCED

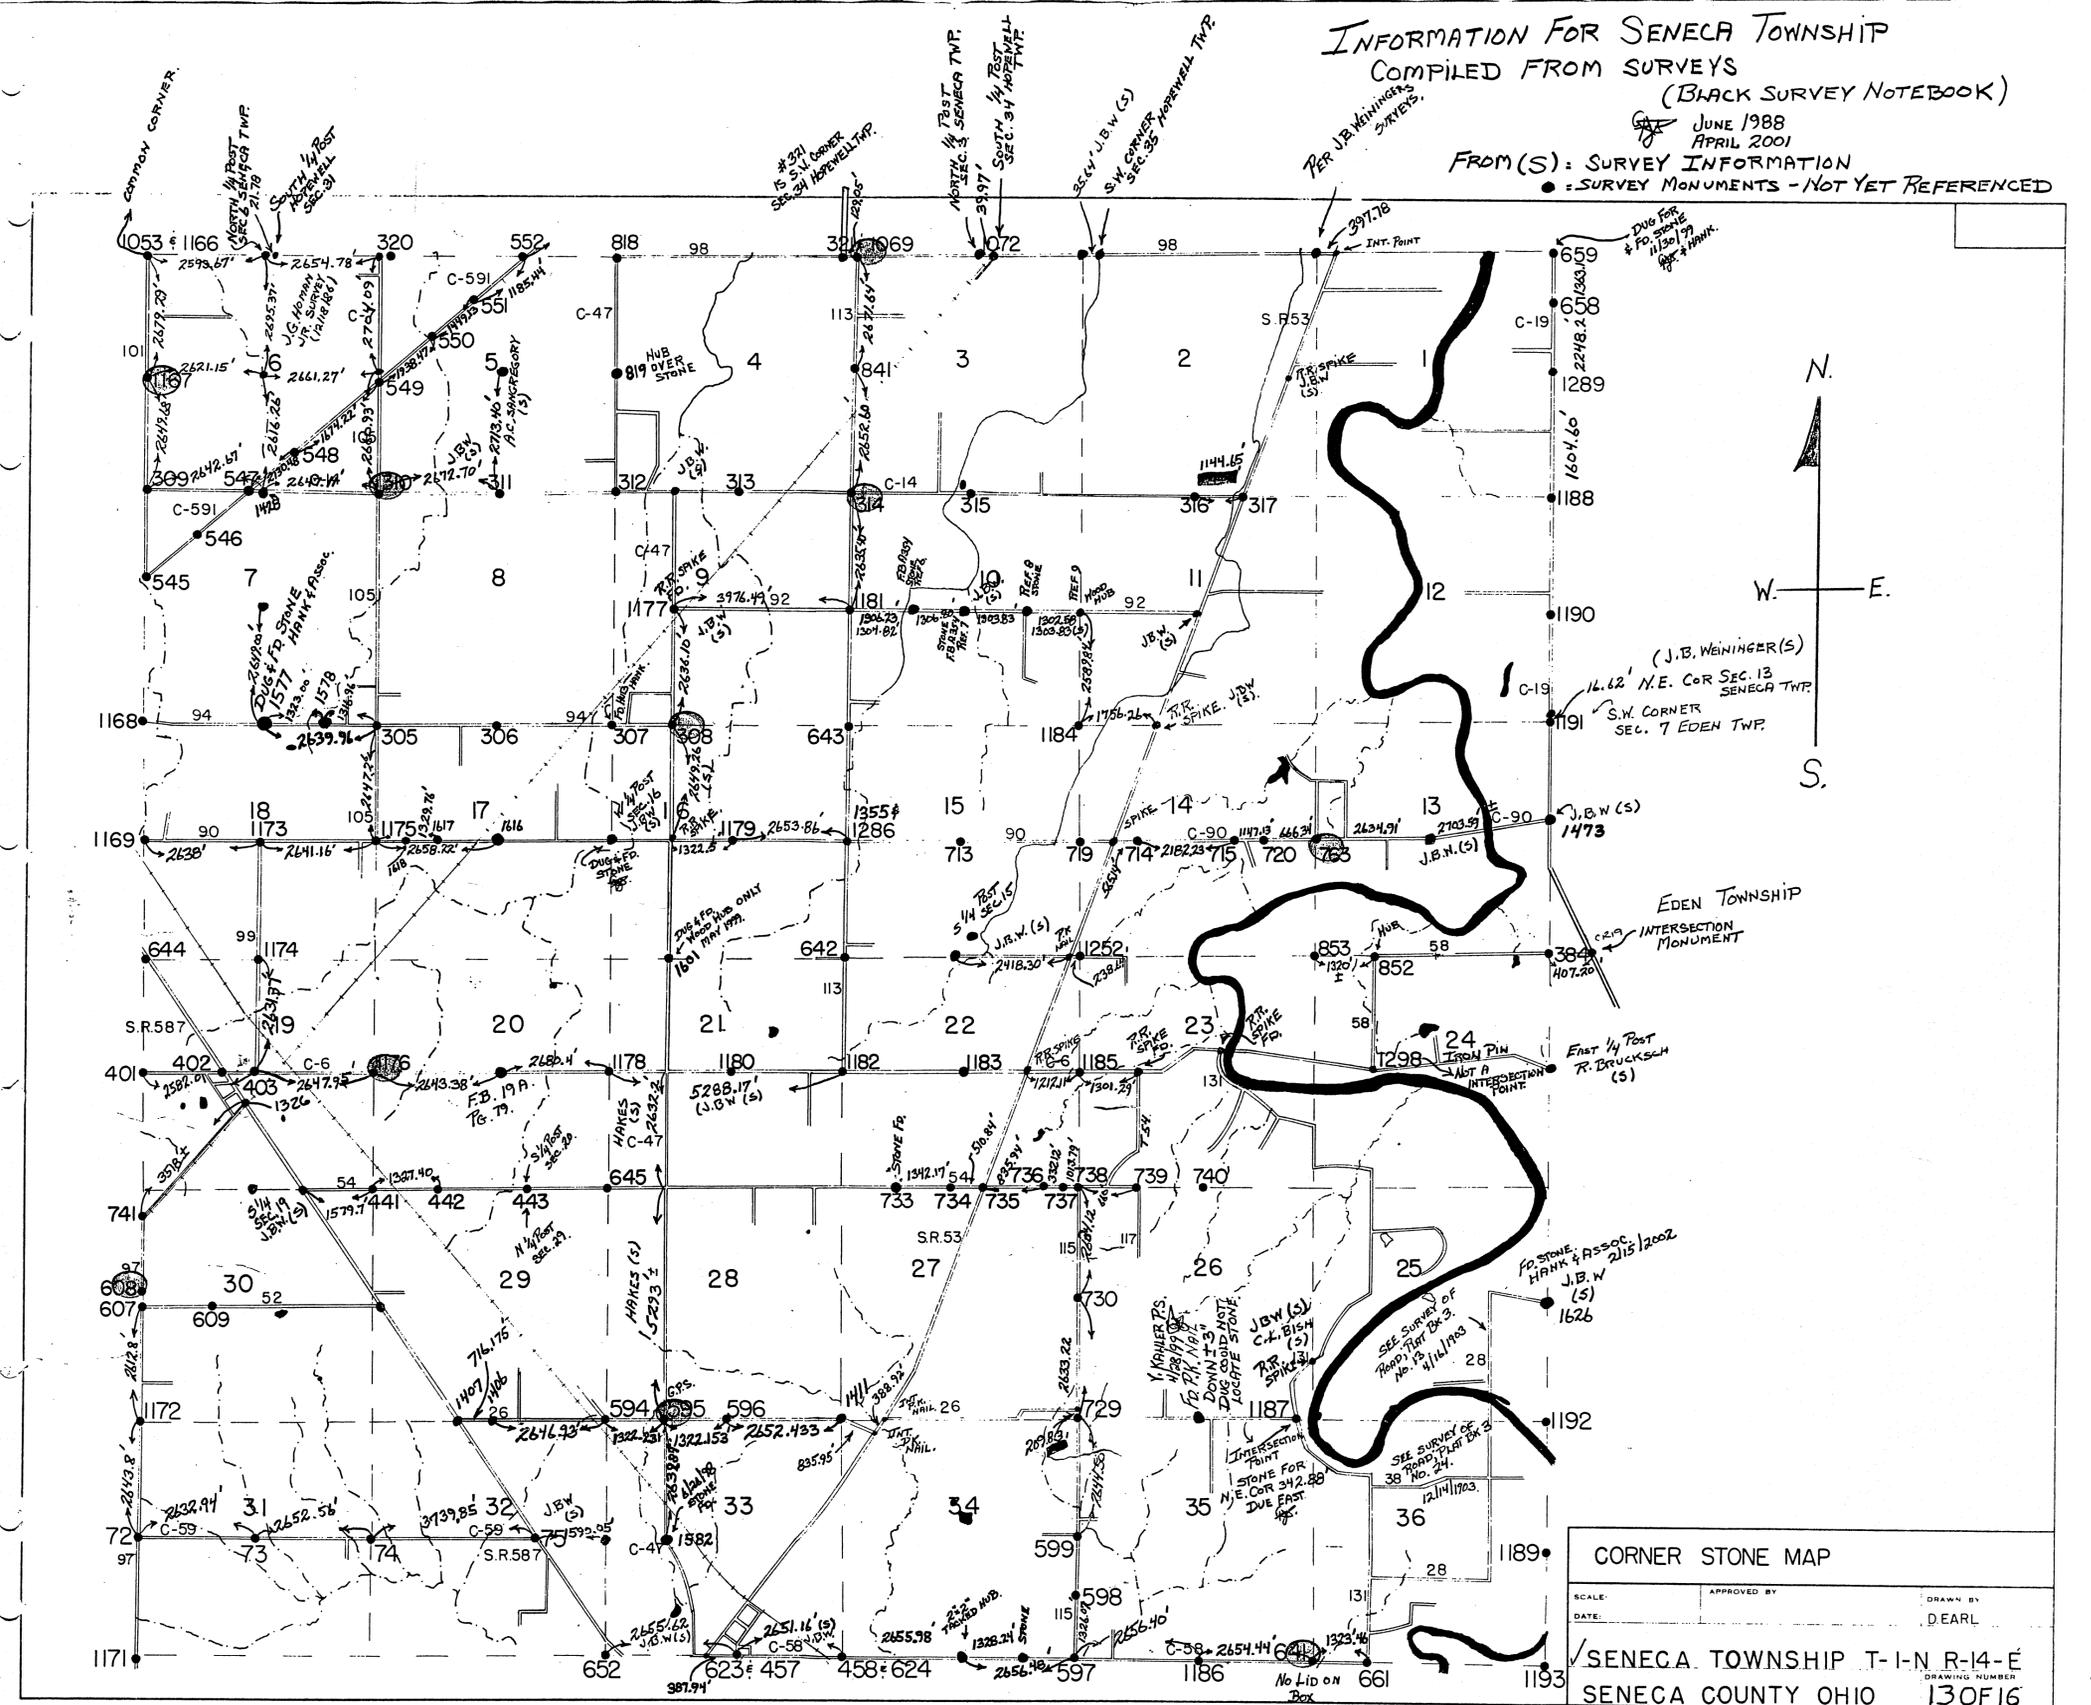

CORNER STONE MAP

SCALE:	APPROVED BY:	DRAWN BY:
DATE:		D. EARL

SENECA TOWNSHIP T-1-N R-14-E  
 SENECA COUNTY OHIO 130F16

● INDICATES G.P.S. MON. OVER STONE  
 GOT PAID OVER WITH 2 1/2' OF HOT MIX ASPHALT ON 8/14 & 15/2001.

6-01-01

6-01-01