


LOT BOUNDARY LINE
LOT DIVISION LINE
SEPARATES DIFFERENT SUB-DIV.

SCALE 1" = 50'

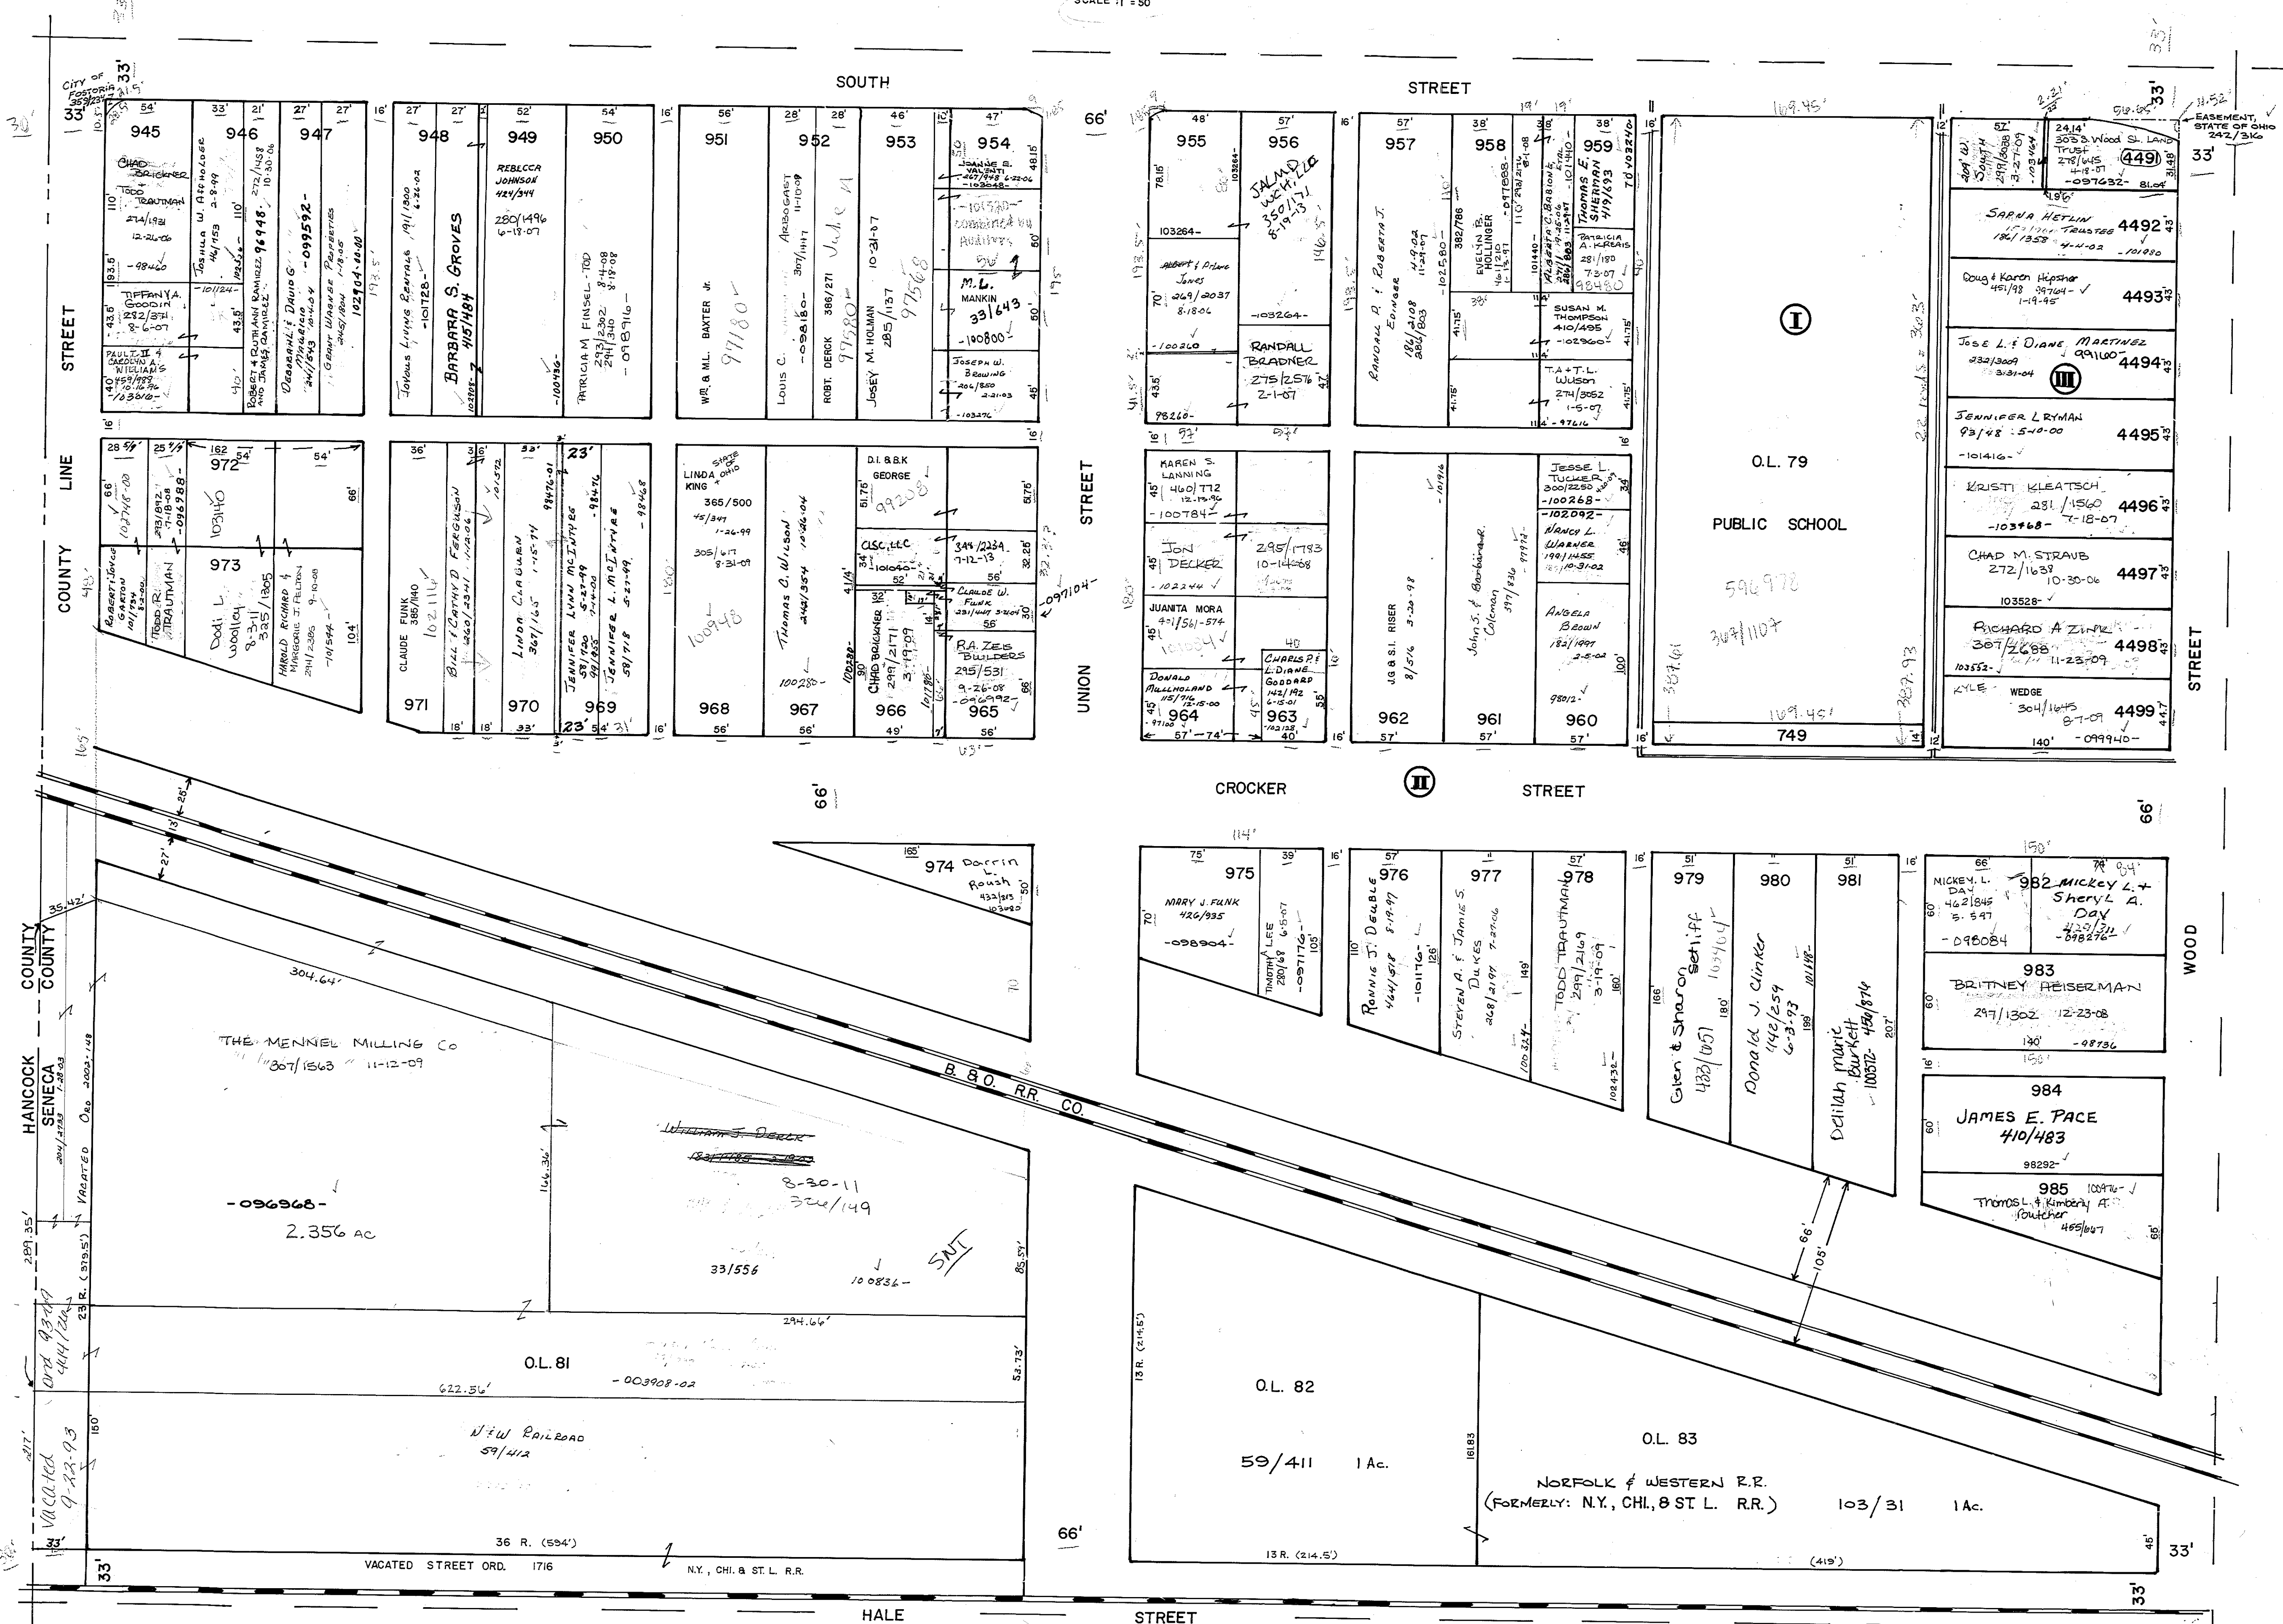

CITY FOSTORIA
Hancock Seneca
VACATED STREET ORD. 1716
NEW RAILROAD 59/412
36 R. (594)
VACATED STREET ORD. 1716
N.Y., CHI. & ST. L. R.R.

SOUTH STREET
COUNTY LINE
COUNTY SENeca
COUNTY Hancock
945
946
947
948
949
950
951
952
953
954
955
956
957
958
959
960
961
962
963
964
965
966
967
968
969
970
971
972
973
974
975
976
977
978
979
980
981
982
983
984
985

UNION STREET
CROCKER STREET
WOOD STREET
HALE STREET
PUBLIC SCHOOL
O.L. 79
O.L. 80
O.L. 81
O.L. 82
O.L. 83
NORFOLK & WESTERN R.R.
(FORMERLY: N.Y., CHI. & ST. L. R.R.)
EASEMENT STATE OF OHIO
242/316