


* J & J BUILDERS LOTS 1 THRU 9, 18, 19
OF TIFFIN 11/10/06 12:28:00
Unless otherwise noted.

AC. = 4.059 total
Lots 1-10 = 1.841
Lots 10-19 = 2.218

Setbacks
30' - Front
7' - Sides
30' - Rear

Key
--- Riverview Estates Lot Lines
— River Ridge Lot Lines
Old lot numbers (Riverview) Estates

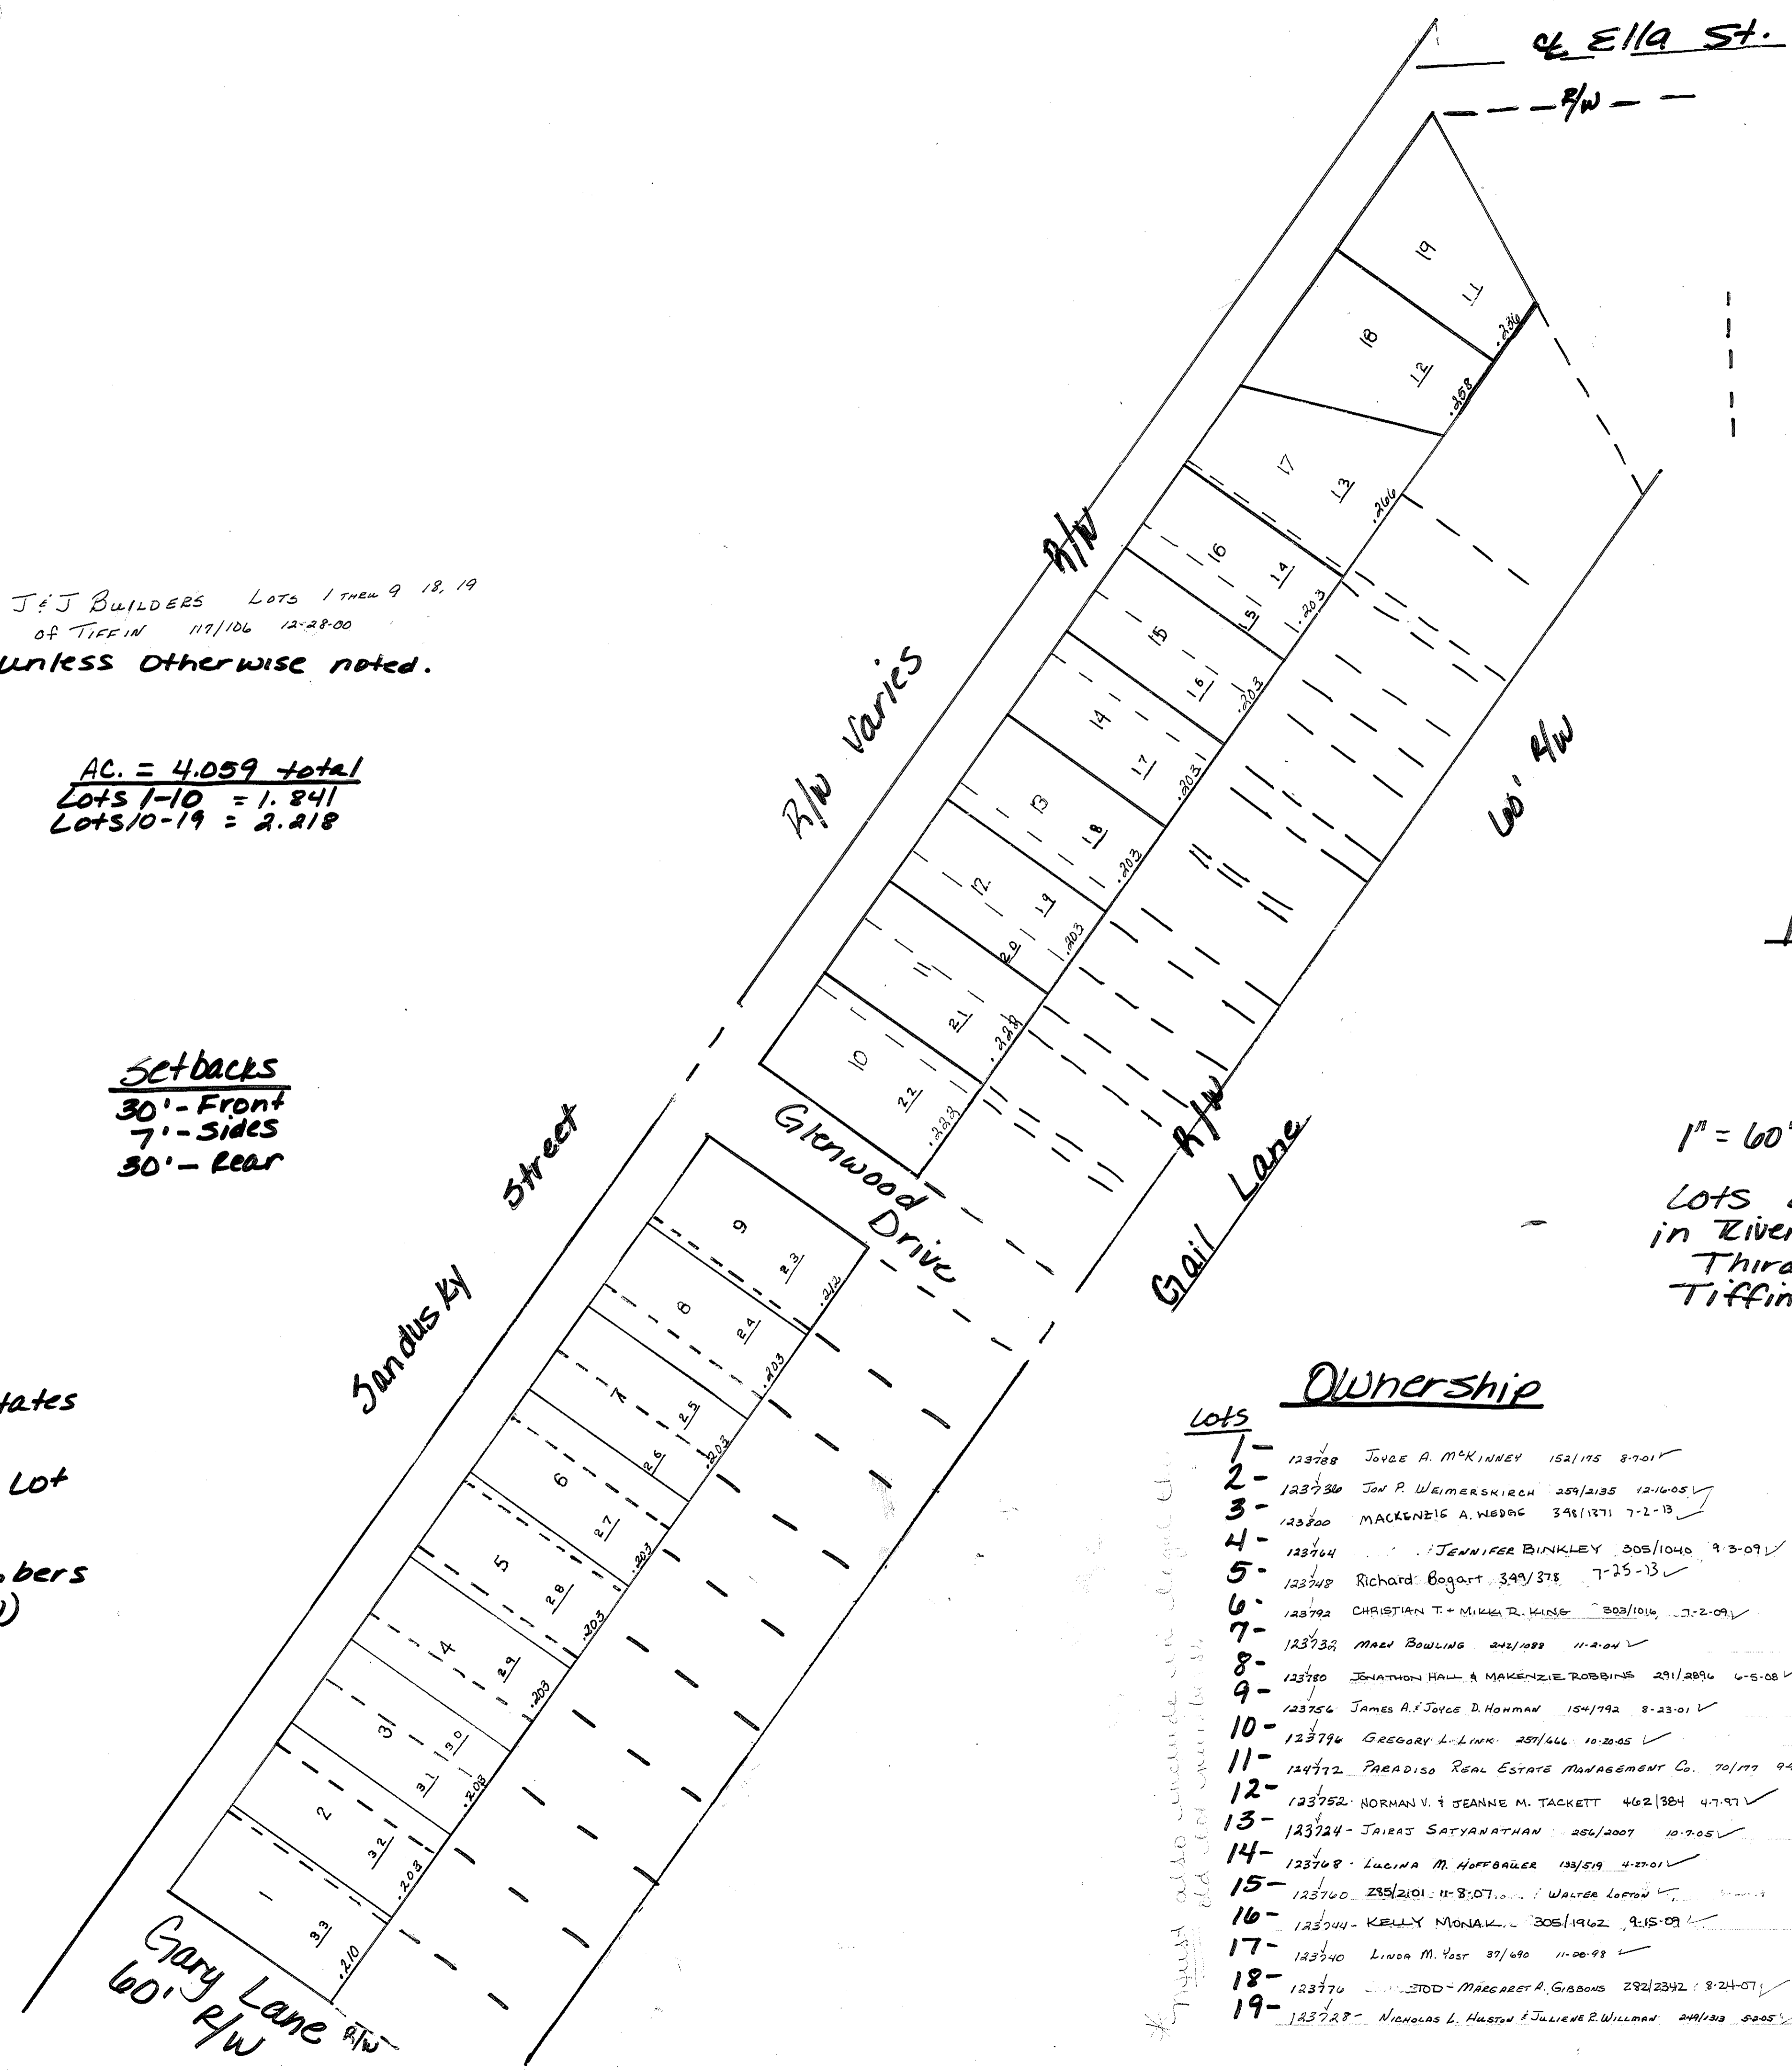

River Ridge Estates
Plat Cab I
510+74A
9-19-95

1" = 60'
Lots 11-22 & Lots 23-33 located in Riverview Estates, Third Ward City of Tiffin

Ownership

Lot	Owner	Acres	Date
1-	Joyce A. McKinney	152/175	8-7-01 ✓
2-	Jon R. Weimerskirch	259/2185	12-14-05 ✓
3-	Mackenzie A. Wedge	395/1871	7-2-13 ✓
4-	JENNIFER BINKLEY	305/1040	9-3-09 ✓
5-	Richard Bogart	399/375	7-25-13 ✓
6-	CHRISTIAN T. + MILLIE R. KING	303/1016	7-2-09 ✓
7-	MARY BOWLING	242/1082	11-2-04 ✓
8-	JONATHAN HALL + MAKENZIE ROBBINS	291/2896	6-5-08 ✓
9-	James A. + Joyce D. Hoffman	154/792	8-23-01 ✓
10-	GREGORY L. LINK	257/666	10-20-05 ✓
11-	PARADISO REAL ESTATE MANAGEMENT Co.	70/177	9-9-99 ✓
12-	NORMAN V. + JEANNE M. TACKETT	462/384	4-7-97 ✓
13-	JAIRES SATYANATHAN	286/2007	10-7-05 ✓
14-	LUCINA M. HOFFBAUER	135/519	4-27-01 ✓
15-	WALTER LOFFER		
16-	KELLY MONAK	305/1962	9-15-09 ✓
17-	LINDA M. POST	87/690	11-20-98 ✓
18-	MARGARET A. GIBBONS	232/2342	8-24-07 ✓
19-	NICHOLAS L. HUSTON + JULIETTE R. WILLIAMS	249/218	5-05 ✓

* Must also include in legal description old lot numbers